


PLAN VIEW
U.S. PATENT NO.
8,501,016

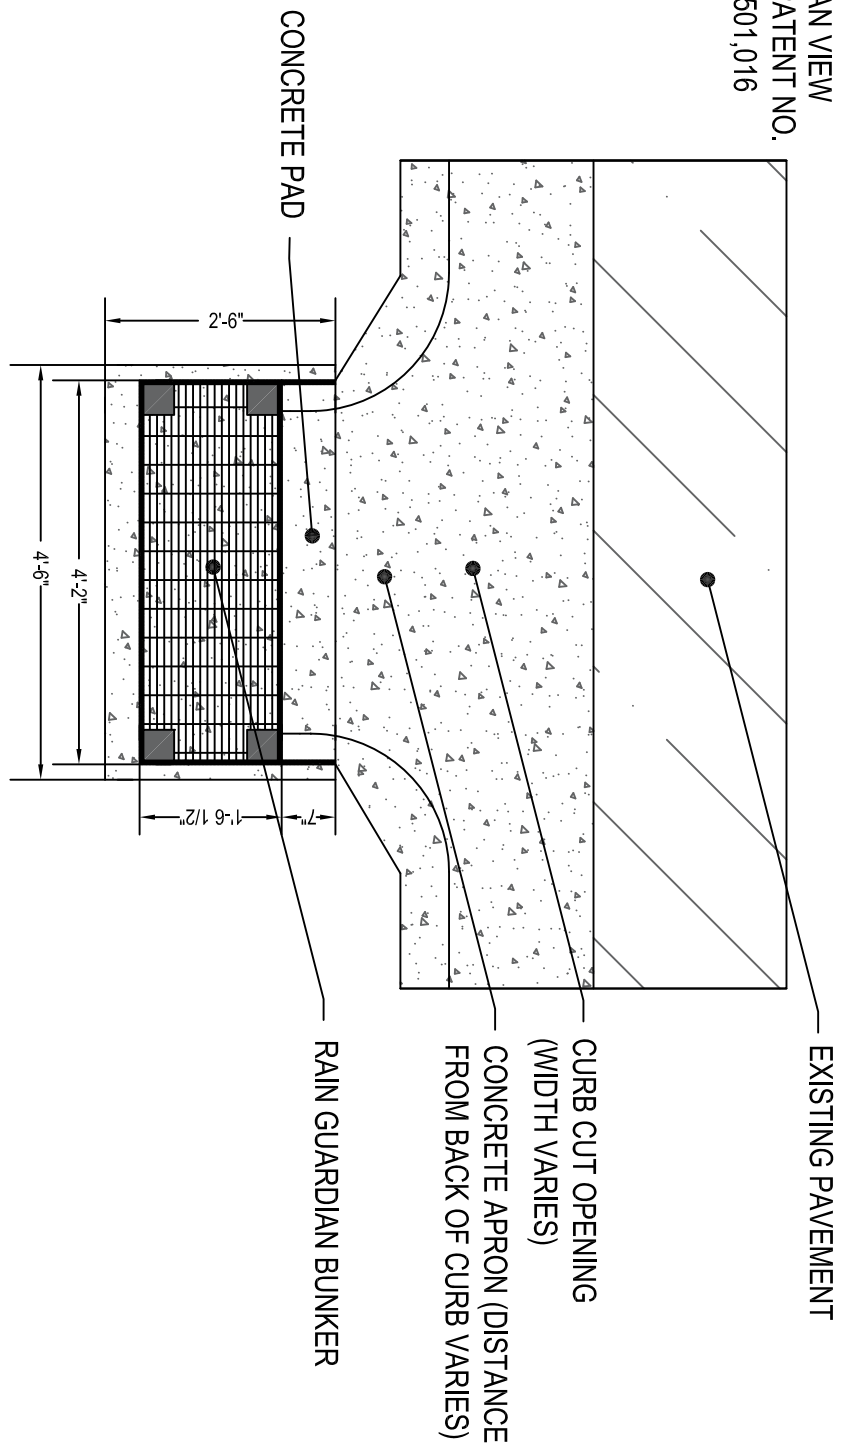

NOTES:

1. SLAB DIMENSIONS, DISTANCE FROM CURB, AND CHAMBER ELEVATION MAY VARY WITH SITE CONDITIONS.
2. THE TOP OF THE METAL GRATE, HOWEVER, SHOULD BE 1.5" - 2" BELOW THE OVERFLOW ELEVATION AND THE CONCRETE SLAB SHOULD EXTEND WELL BEYOND THE FILTER WALL TO SERVE AS A SPLASH DISSIPATER.

RAIN GUARDIAN - BUNKER - TYPICAL DETAIL - PLAN VIEW